

**PROJECT : LOFT CONVERION WITH  
THREE ROOF LIGHTS  
AND REAR EXTESNION**

**ADDRESS:**

**CLIENT:**

**NK PLANNING**

Design and Build  
Millenium House  
21 Eden Street  
KT1 1BL  
Mobile: 07879494253  
Phone: 020 8389 1469

## **CONTENTS**

- PROPOSED FRONT & REAR ELEVATIONS
- PROPOSED SIDE ELEVATION
- PROPOSED PLANS
- EXISTING FRONT & REAR ELEVATIONS
- EXISTING SIDE ELEVATION
- EXISTING PLANS

- 1.0 Dormer and dormer cheeks; Tiles to match existing colour and size.
- 2.0 Windows to have minimal Frames.
- 3.0 New roof; Flat roof to dormer and extension-GRP Resin
- New dormer flat roof to be kept below height of existing ridge.



This drawing is copyright and shall not be reproduced nor used for any other purpose without written permission of the authors.



Do not copy from this drawing, use figured dimensions only.

The drawing must be read in conjunction with all other related drawings and documentation.

It is the contractor's responsibility to ensure compliance with the Building Regulations.

It is the contractor's responsibility to check all dimensions on site, any discrepancy to be reported immediately.

Details and sizes shown are indicative only and are subject to confirmation by the relevant Specialist Sub-contractor.

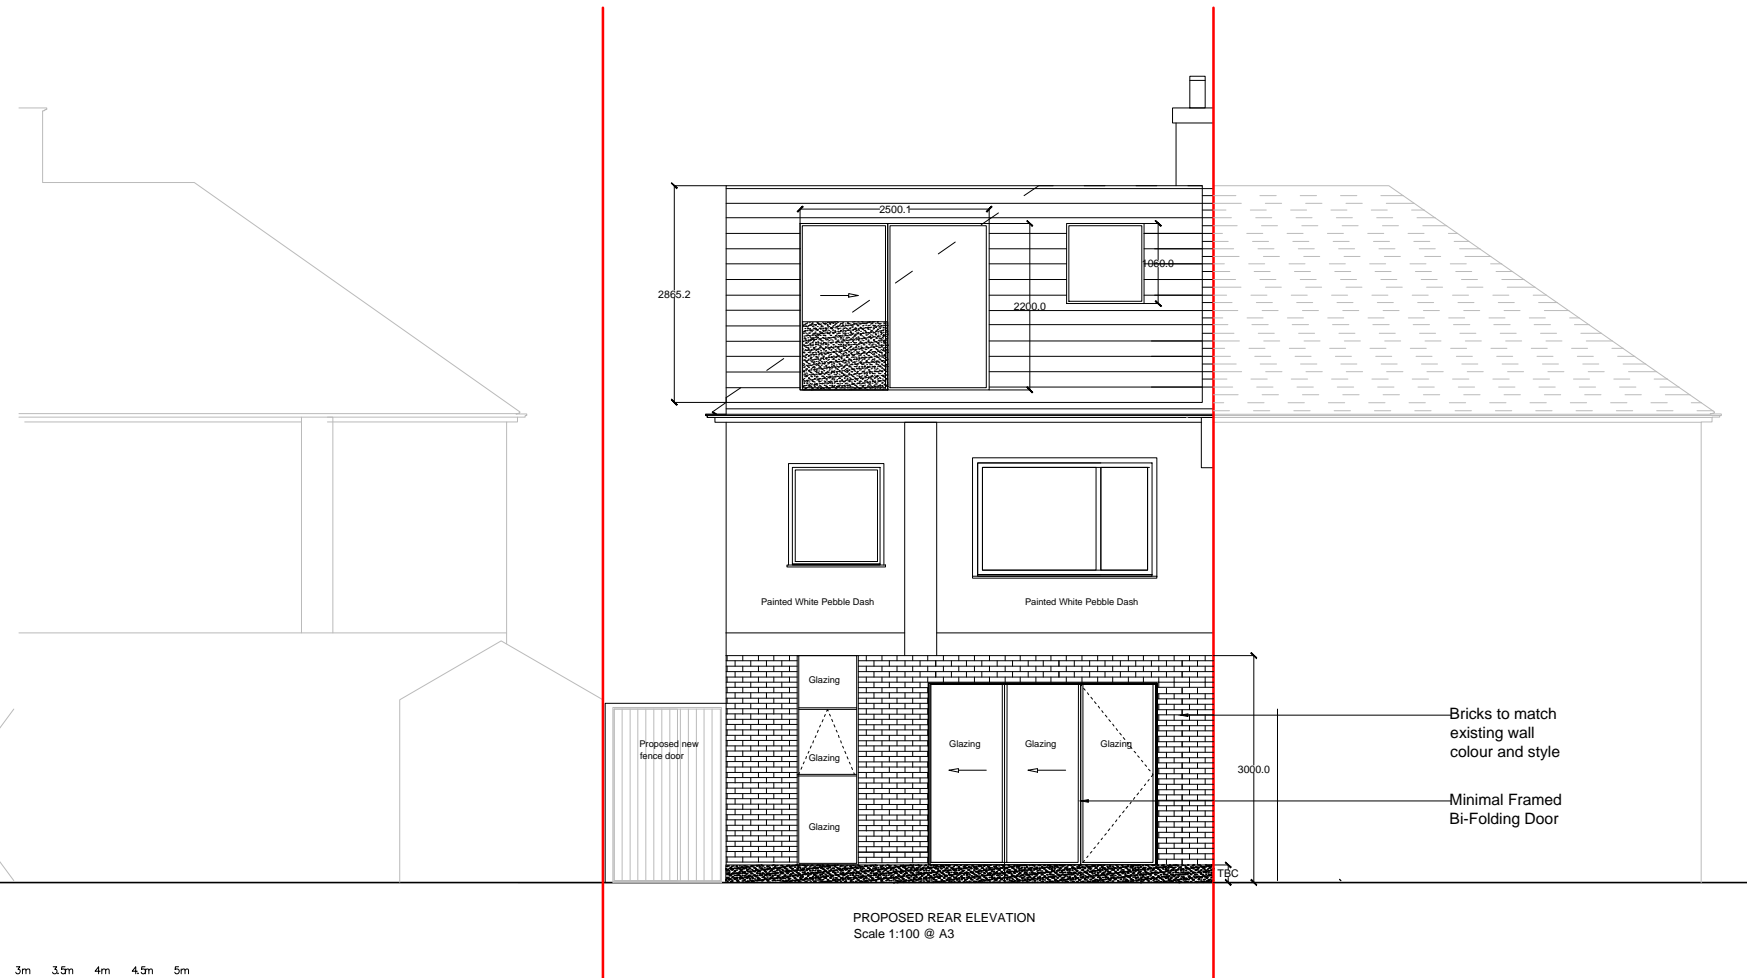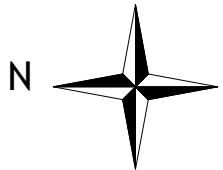

REV	DATE	DW	CK	AP	DESCRIPTION
P1	-/-/16	NK			Issued for Planning

**NK Planning**  
Architectural and planning Services


Client  
[Redacted]

Project  
[Redacted]

Description  
**Proposed Elevations**

Status  
**Planning**

Scale: 1:100@A3      Drawn: NK      Date: June 16  
 Job number: 137 Spring      Drawing number: E-04-003      Revision: P01

 

This drawing is copyright and shall not be reproduced nor used for any other purpose without written permission of the authors.



Do not copy from this drawing, use figured dimensions only.

The drawing must be read in conjunction with all other related drawings and documentation.

It is the contractor's responsibility to ensure compliance with the Building Regulations.

It is the contractor's responsibility to check all dimensions on site, any discrepancy to be reported immediately.

Details and sizes shown are indicative only and are subject to confirmation by the relevant Specialist Sub-contractor.

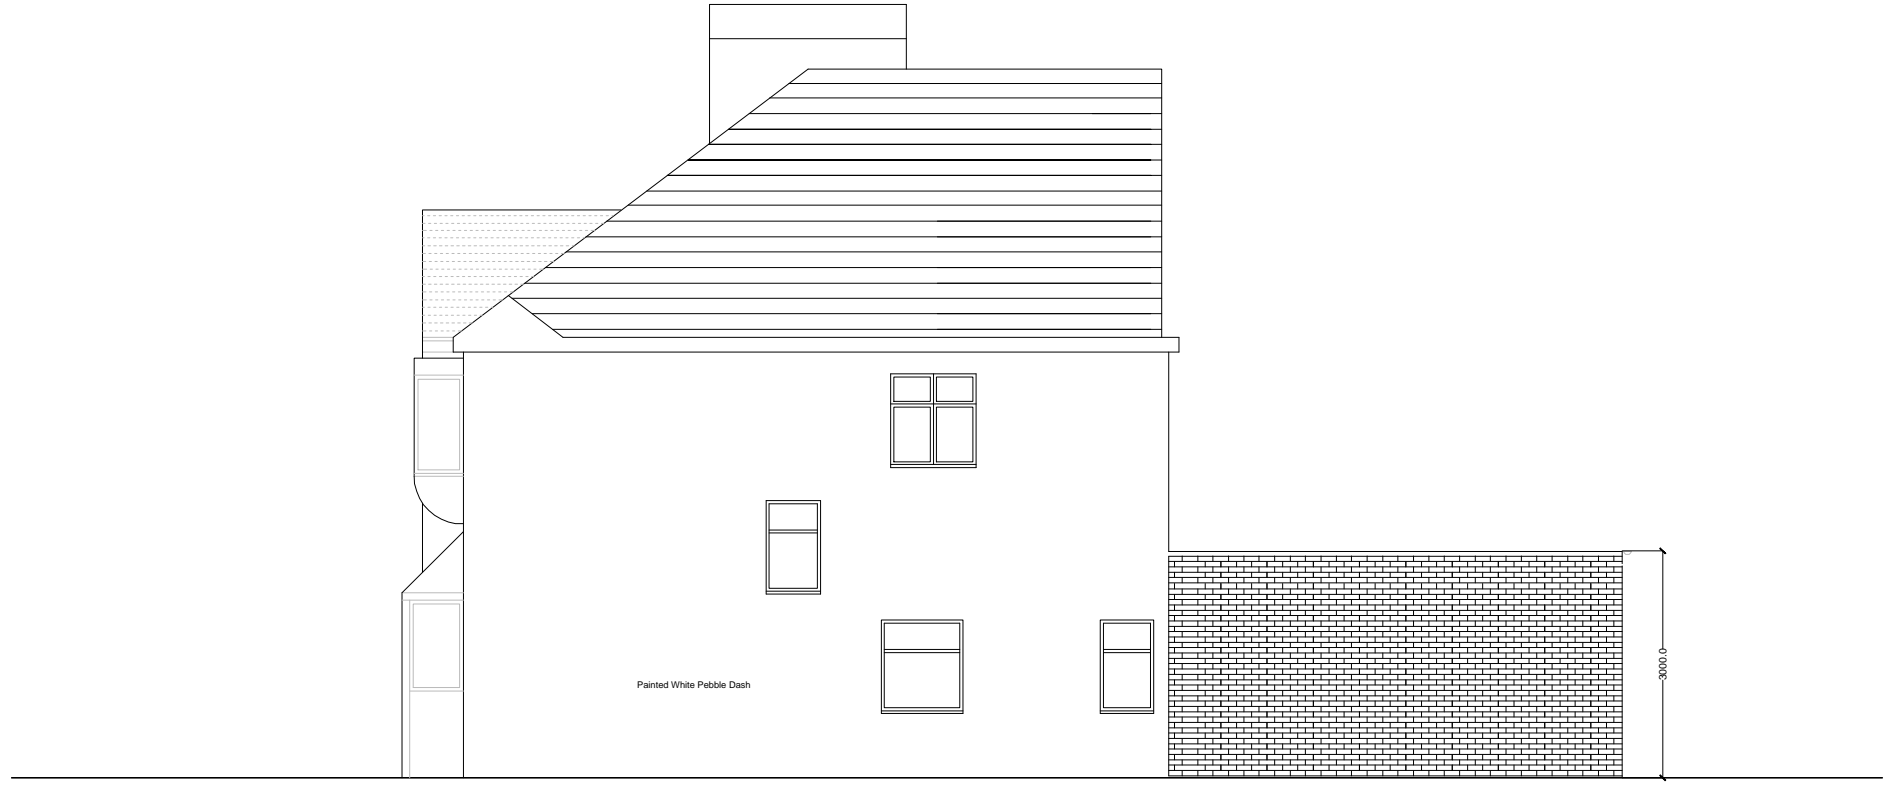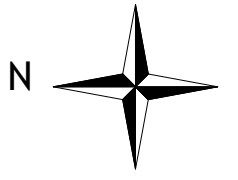

PROPOSED REAR ELEVATION  
Scale 1:100 @ A3

REV	DATE	DW	CK	AP	DESCRIPTION
P1	-/-/16	NK			Issued for Planning




Client  
[Redacted]

Project  
[Redacted]

Description  
**Proposed Rear Elevation**

Status  
**Planning**

Scale <b>1:100@A3</b>	Drawn NK	Date <b>June 16</b>
Job number <b>137 Spring</b>	Drawing number <b>E-04-004</b>	Revision <b>P01</b>

 

This drawing is copyright and shall not be reproduced nor used for any other purpose without written permission of the authors.


Do not copy from this drawing, use figured dimensions only.

The drawing must be read in conjunction with all other related drawings and documentation.


It is the contractor's responsibility to ensure compliance with the Building Regulations.

It is the contractor's responsibility to check all dimensions on site, any discrepancy to be reported immediately.


Details and sizes shown are indicative only and are subject to confirmation by the relevant Specialist Sub-contractor.

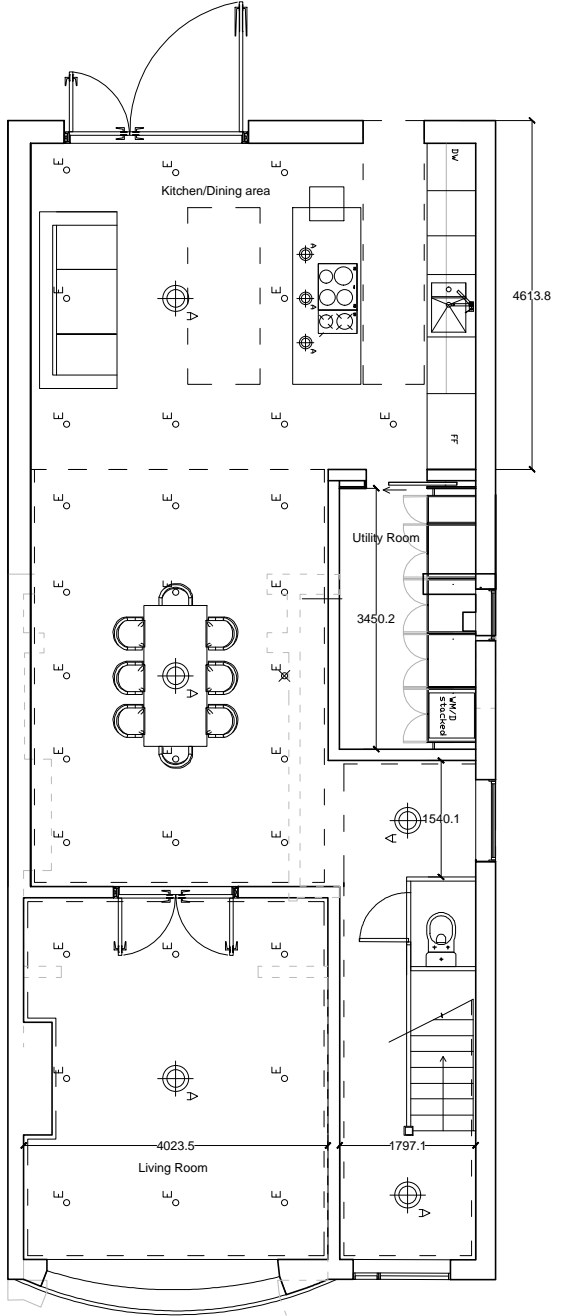


PROPOSED GROUND FLOOR PLAN  
Scale 1:100 @ A3

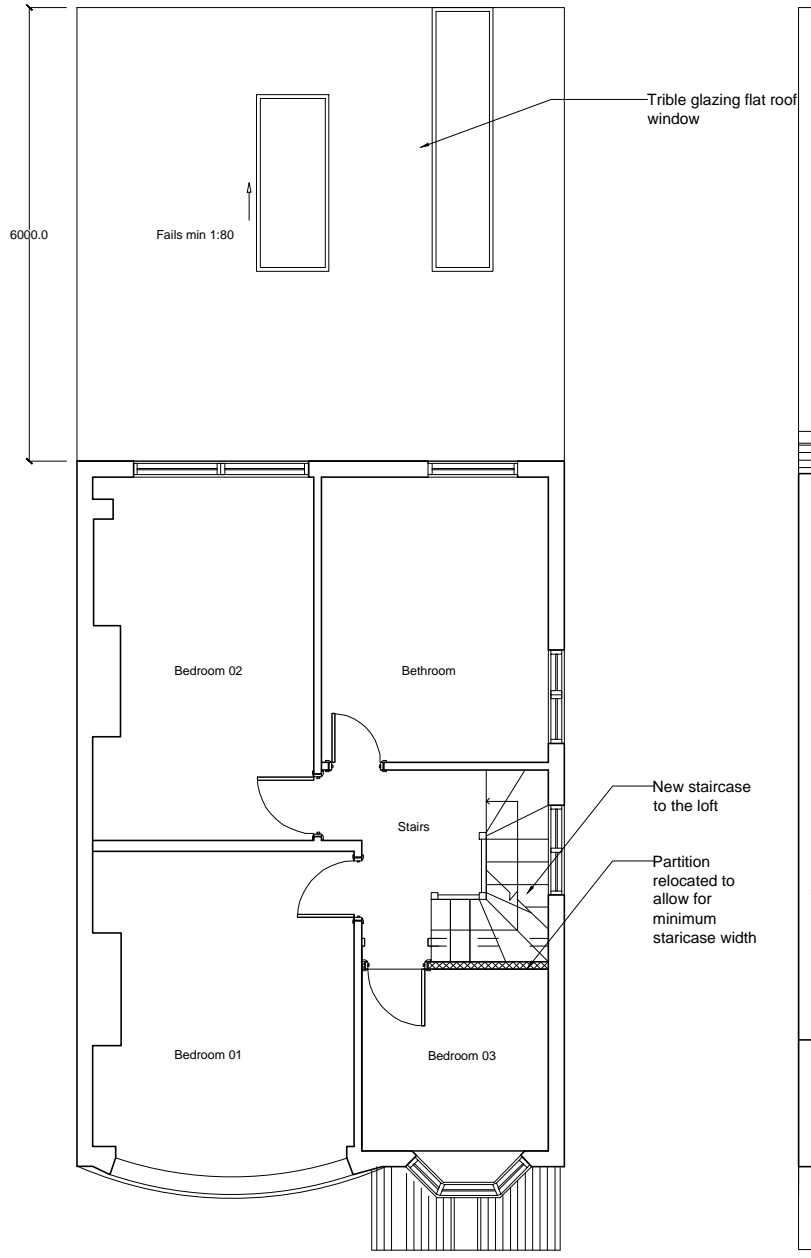


PROPOSED FIRST FLOOR PLAN  
Scale 1:100 @ A3

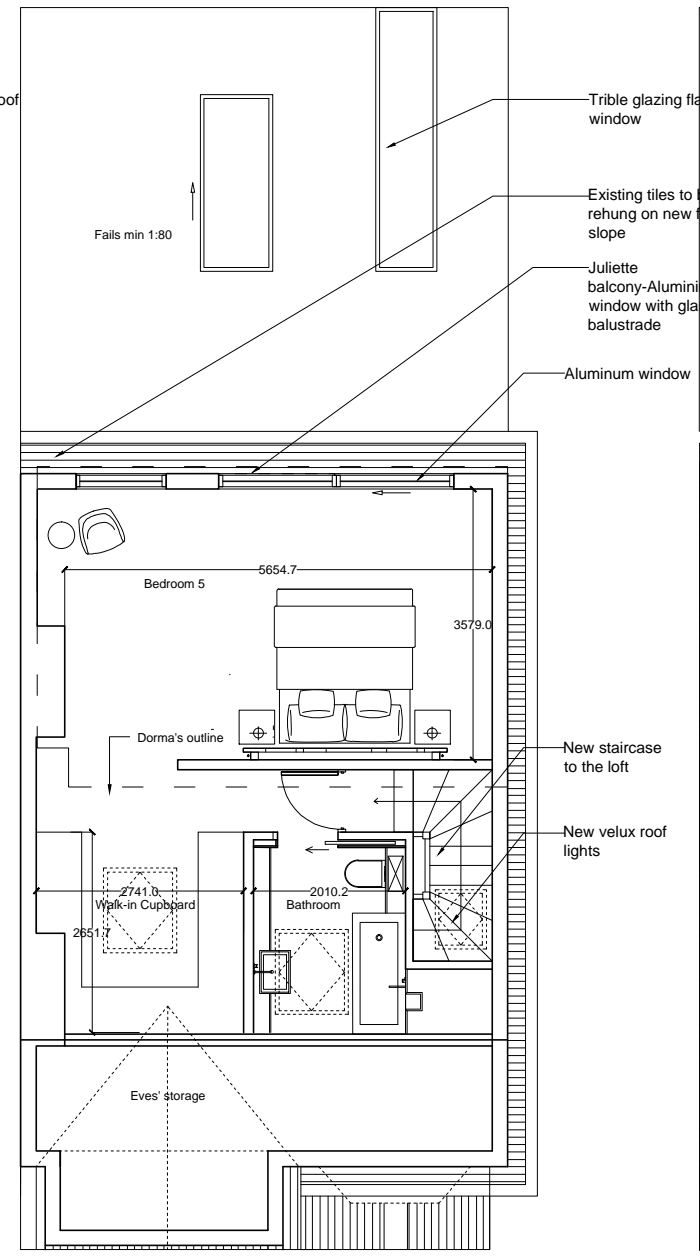


PROPOSED LOFT FLOOR PLAN  
Scale 1:100 @ A3

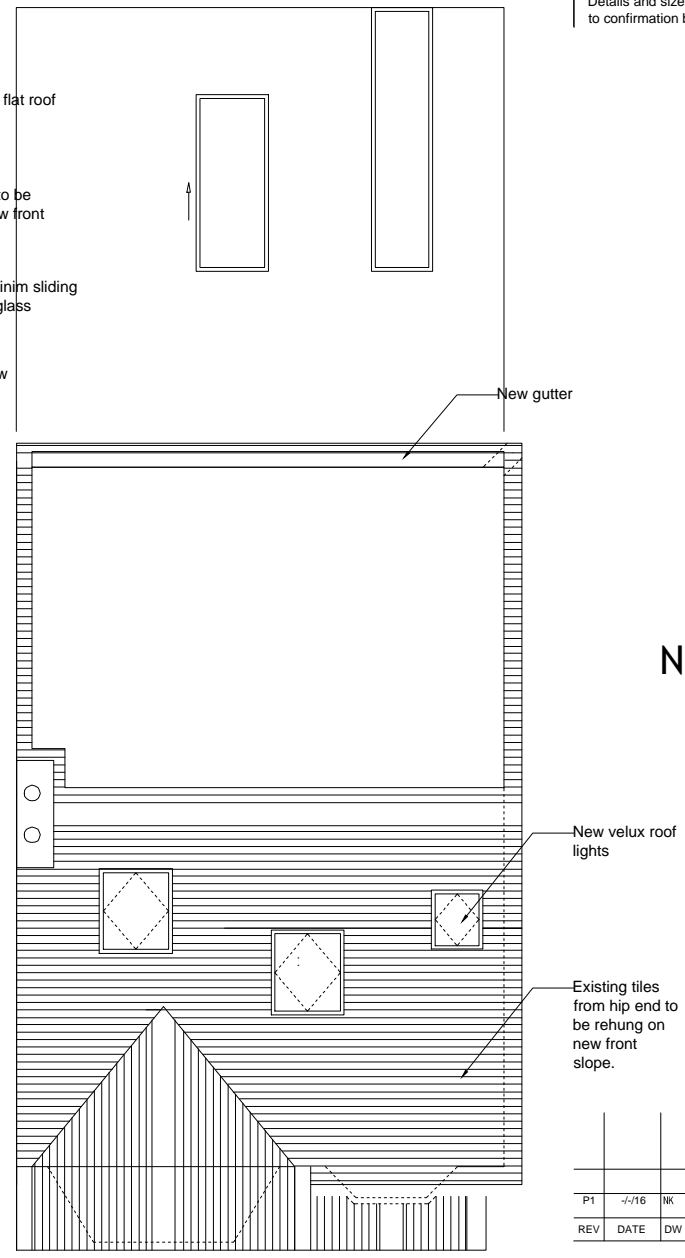

PROPOSED ROOF PLAN  
Scale 1:100 @ A3

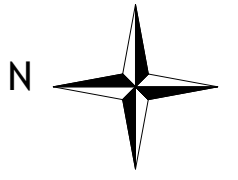

REV	DATE	DW	CK	AP	DESCRIPTION
P1	-/-/16	NK			Issued for Planning

 

**NK Planning**  
Architectural and planning Services

Client  
[Redacted]

Project  
[Redacted]

Description  
**Proposed Plans**

Status  
**Planning**

Scale: 1:100@A3  
Job number: 137 Spring

Drawn: NK  
Drawing number: P-03-002

Date: June 16  
Revision: P01

This drawing is copyright and shall not be reproduced nor used for any other purpose without written permission of the authors.

Do not copy from this drawing, use figured dimensions only.

The drawing must be read in conjunction with all other related drawings and documentation.


It is the contractor's responsibility to ensure compliance with the Building Regulations.

It is the contractor's responsibility to check all dimensions on site, any discrepancy to be reported immediately.


Details and sizes shown are indicative only and are subject to confirmation by the relevant Specialist Sub-contractor.



EXISTING FRONT ELEVATION  
Scale 1:100 @ A3

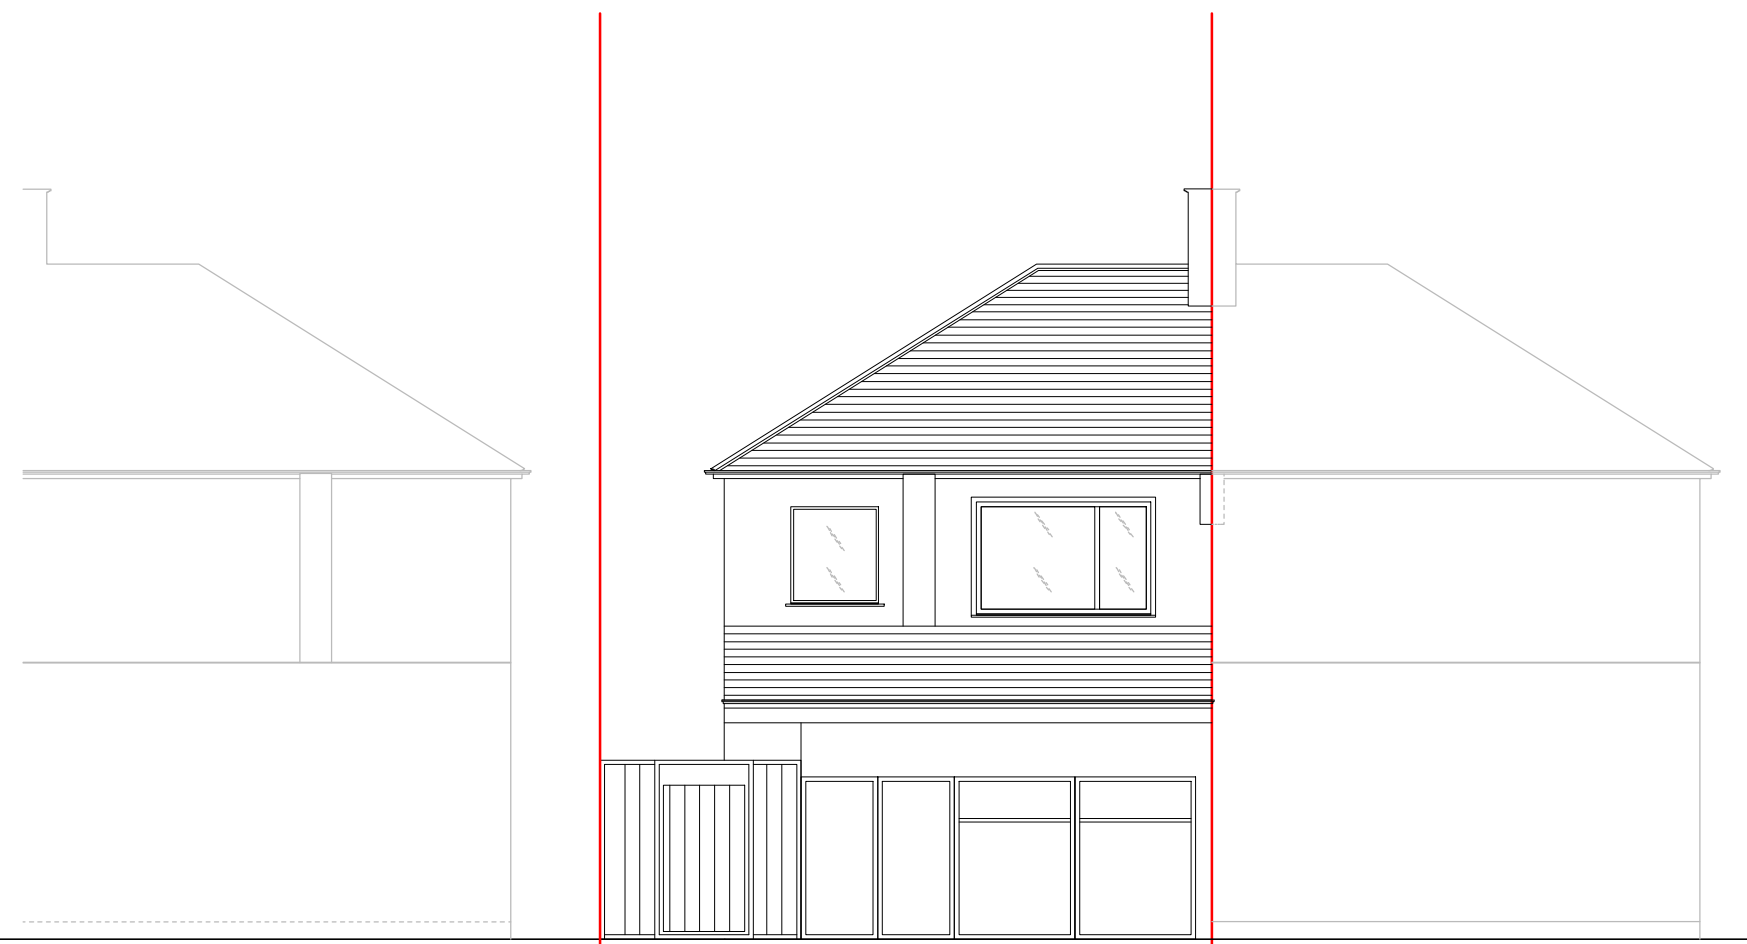

EXISTING REAR ELEVATION  
Scale 1:100 @ A3

 

P1	08/05/16	NK			Issued for Planning
REV	DATE	DW	CK	AP	DESCRIPTION

**NK Planning**  
Architectural and planning Services

Client  
[Redacted]

Project  
[Redacted]

Description  
**Existing Elevations**

Status  
**Planning**

Scale <b>1:100@A3</b>	Drawn <b>NK</b>	Date <b>June16</b>
Job number <b>137 Spring</b>	Drawing number <b>P-04-001</b>	Revision <b>P02</b>

This drawing is copyright and shall not be reproduced nor used for any other purpose without written permission of the authors.


Do not copy from this drawing, use figured dimensions only.

The drawing must be read in conjunction with all other related drawings and documentation.

It is the contractor's responsibility to ensure compliance with the Building Regulations.


It is the contractor's responsibility to check all dimensions on site, any discrepancy to be reported immediately.

Details and sizes shown are indicative only and are subject to confirmation by the relevant Specialist Sub-contractor.

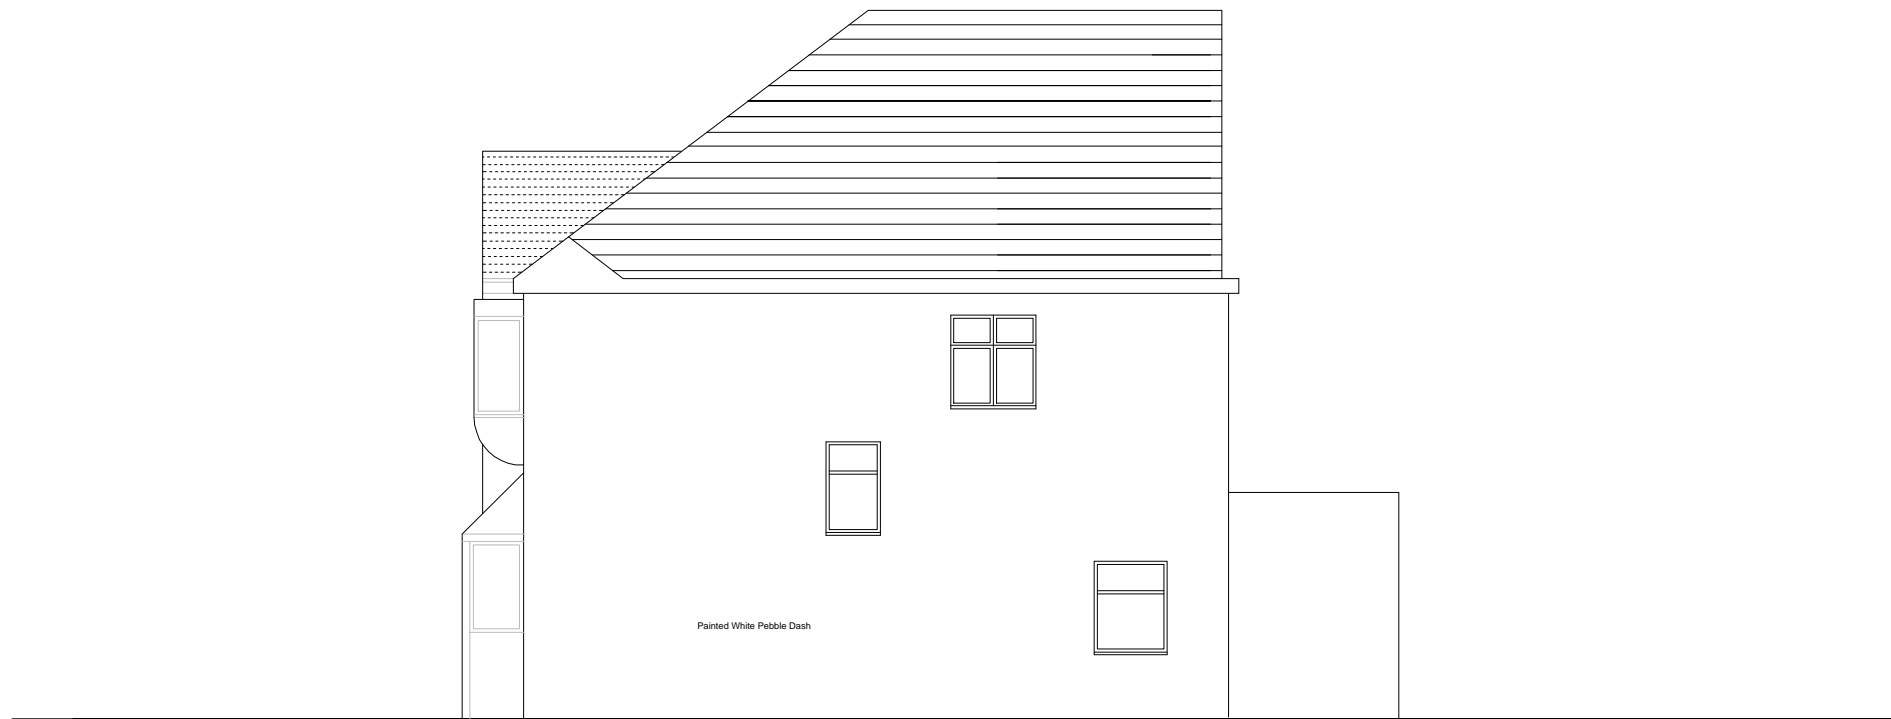

Painted White Pebble Dash

EXISTING REAR ELEVATION  
Scale 1:100 @ A3

 

Scale 1:100 @ A3

REV	DATE	DW	CK	AP	DESCRIPTION
P1	-/-/16	NK			Issued for Planning

**NK Planning**  
Architectural and planning Services

Client  
[Redacted]

Project  
[Redacted]

Description  
**Existing Rear Elevation**

Status  
**Planning**

Scale	Drawn	Date
1:100@A3	NK	June 16
Job number	Drawing number	Revision
137 Spring	E-04-002	P01

This drawing is copyright and shall not be reproduced nor used for any other purpose without written permission of the authors.





Do not copy from this drawing, use figured dimensions only.

The drawing must be read in conjunction with all other related drawings and documentation.

It is the contractor's responsibility to ensure compliance with the Building Regulations.

It is the contractor's responsibility to check all dimensions on site, any discrepancy to be reported immediately.

Details and sizes shown are indicative only and are subject to confirmation by the relevant Specialist Sub-contractor.

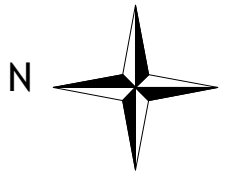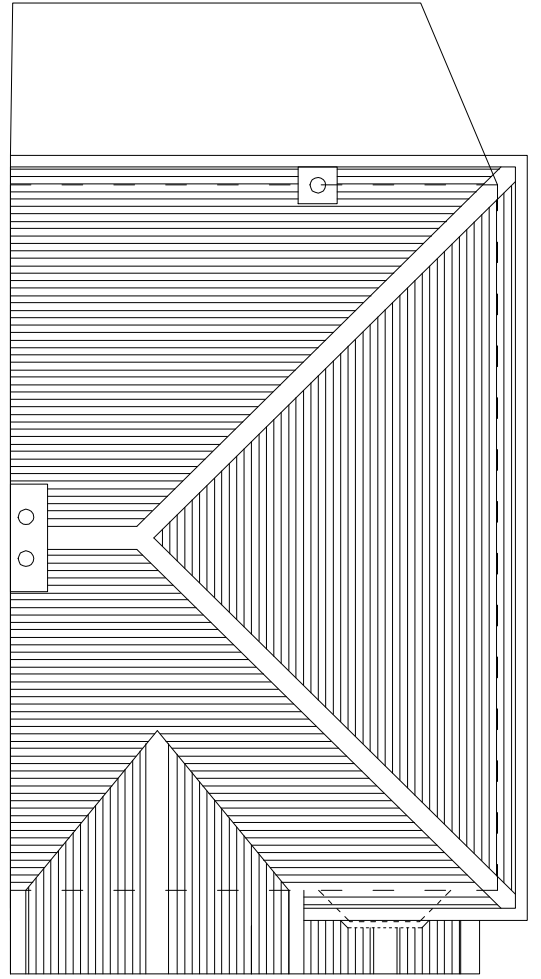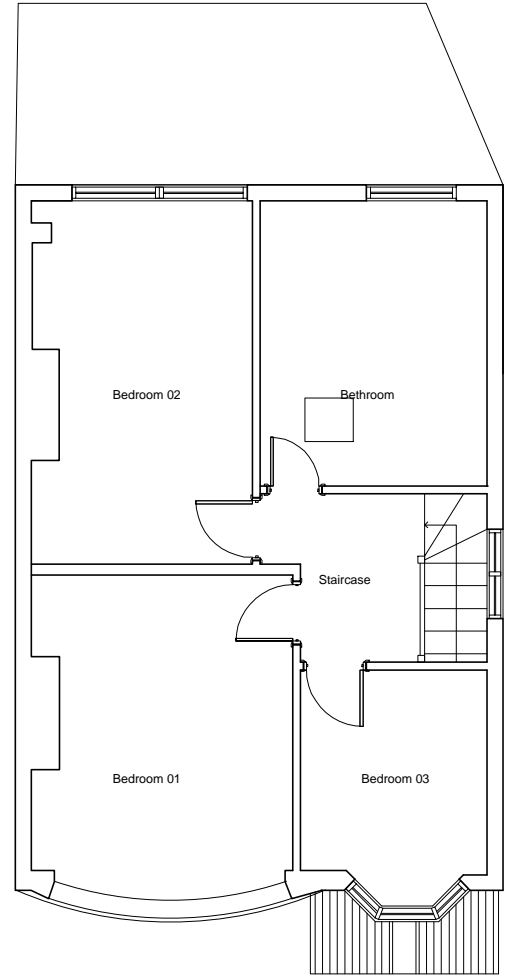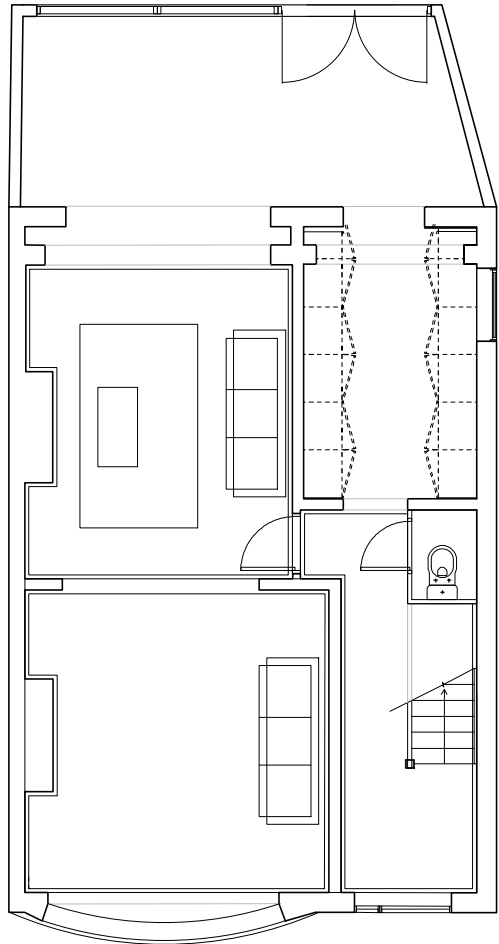

REV	DATE	DW	CK	AP	DESCRIPTION
P1	08/05/16	NK			Issued for Planning

0 0.5m 1m 1.5m 2m 2.5m 3m 3.5m 4m 4.5m 5m  
Scale 1:100 @ A3

**NK Planning**  
Architectural and planning Services

Client  
[Redacted]

Project  
[Redacted]

Description  
**Existing Plans**

Status  
**Planning**

Scale <b>1:100@A3</b>	Drawn NK	Date <b>June 16</b>
Job number <b>137 Spring</b>	Drawing number <b>P-03-001</b>	Revision <b>P02</b>